



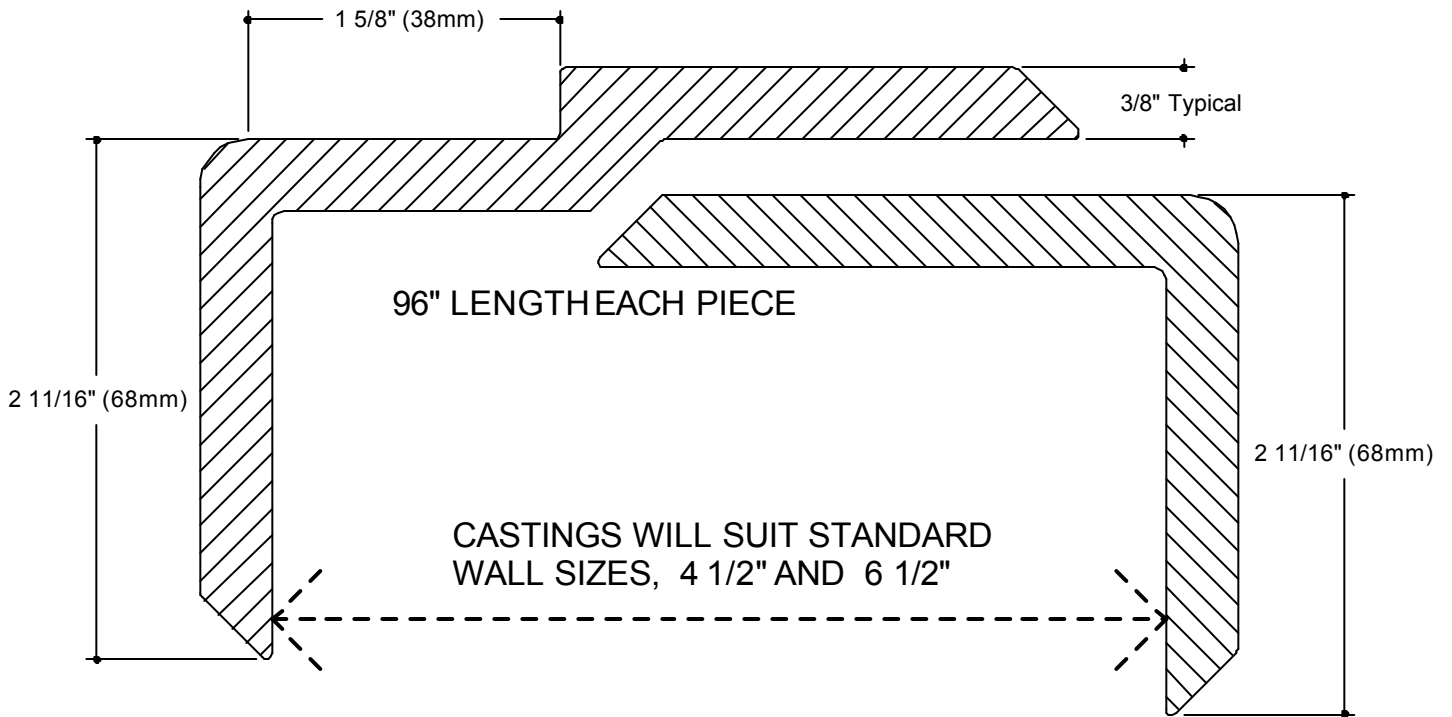

# Door Jamb

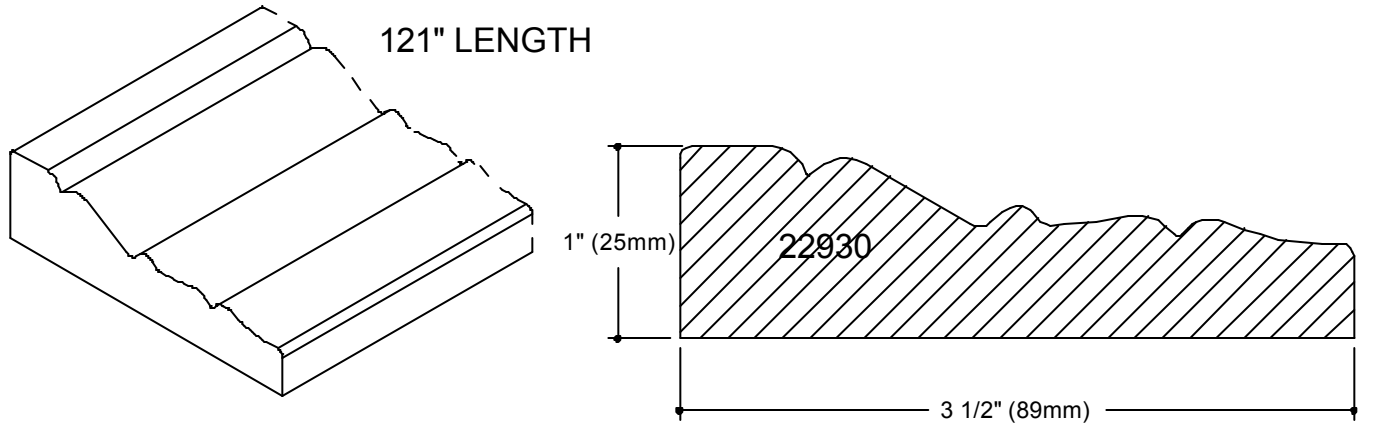

SECTIONS ARE SHOWN FULL SIZE