




# 6" x 12" Vertical Contemporary with Vertical Insert

Wall Surrounds  
Technical Specifications

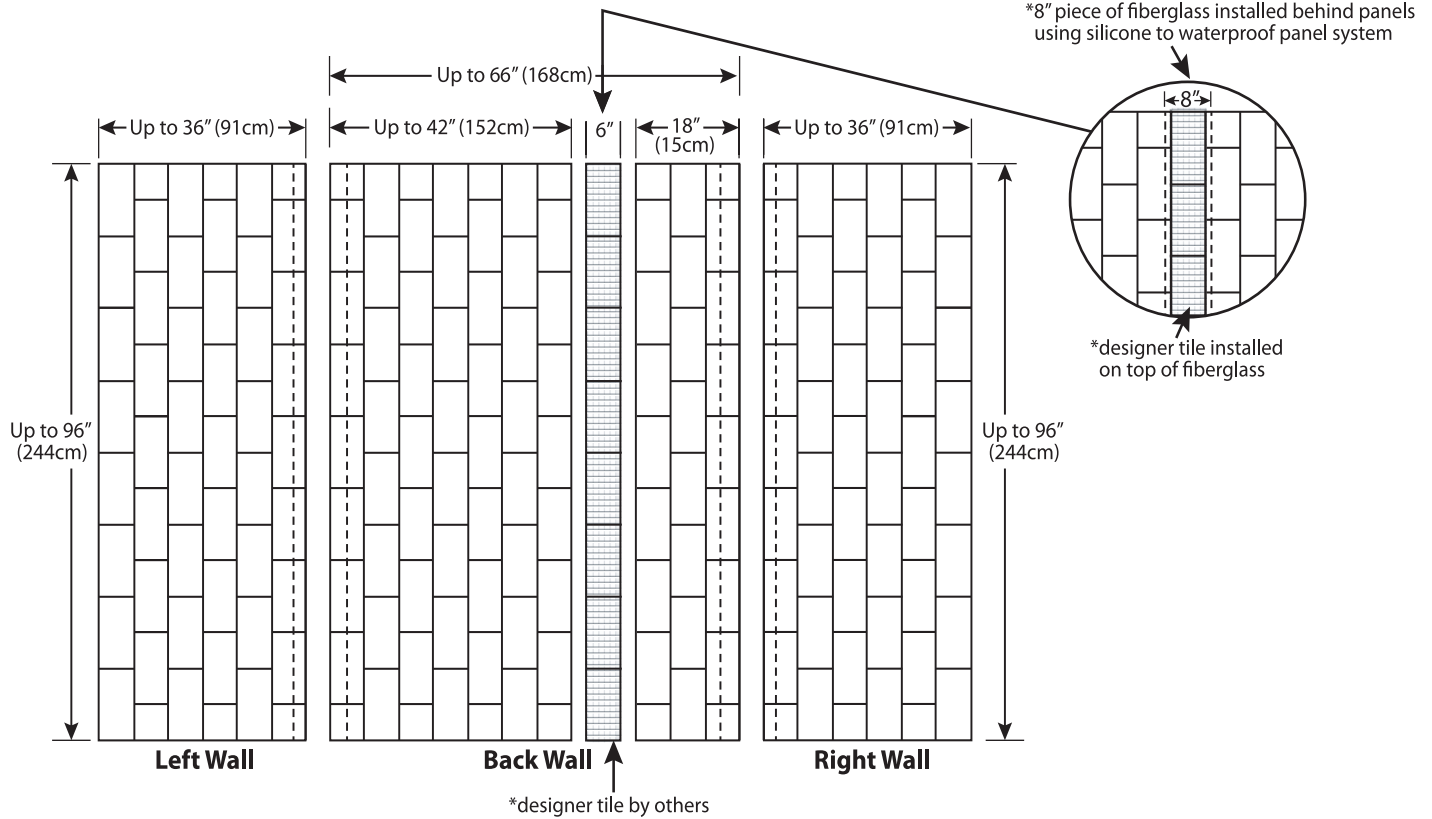

## Standard Features:

- Individual 'brick' size: 6" x 12"
- Up to 96" (244cm) Max height
- Back Wall: Up to 66" (168cm) (totaling) Max width
- Side Walls: Up to 36" (91cm) Max width
- 5/16" (0.8cm) Nominal thickness
- 1 - fiberglass strip: 8" x 96" x 1/16" (20cm x 244cm x .16cm)
- Gloss Finish

## Minimum Order Quantities Apply

## Optional Accessories:

- 2" x up to 120" x 3/4" Trim Strips (5cm x 305cm x 2cm)
- Soap Dishes
- Shampoo Shelves
- Foot Rests
- Additional Accessories available upon request (minimum quantities apply).

\* Color Charts and additional patterns available upon request.

Our products comply with one or more of the following: IAPMO, ANSI, HUD, NAHB, NHQ

Typical CSI Codes: 06 61 13 (Div 06)

Revised: 2018.10.24

© 2018 Copyright IMI International Marble Industries, Inc.

